


**PHASE 2:
GYMNASIUM EXPANSION**

**PHASE 2:
OUTDOOR POOL**


1 MAIN LEVEL
A1-0 3/32" = 1'-0"

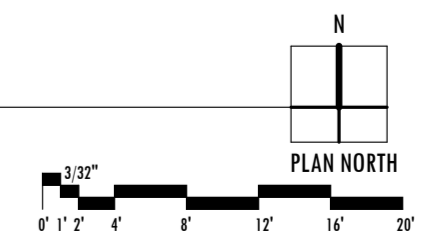


| NO. | DESCRIPTION | DATE |
|-----|-------------|------|
| | | |

SHEET TITLE AND NO.
**MAIN FLOOR
PLAN
A1-0**
Mt. Juliet Recreation Center
PROJ. NO. 2454 DATE: 1/31/2025

NOTE: WHITE SCALE ON DRAWINGS IS CORRECT WHEN DRAWINGS ARE PLOTTED FULL SIZE ON 36" X 48" SHEETS. USE GRAPHIC SCALE WHEN DRAWINGS ARE PLOTTED ON ANY SIZES OTHER THAN 36" X 48". DIMENSIONS TAKE PRECEDENCE OVER GRAPHICAL INFORMATION. IF A CONFLICT IS NOTICED, CONTACT THE OFFICE FOR RESOLUTION. NOT DESIGNED FOR CONSTRUCTION.

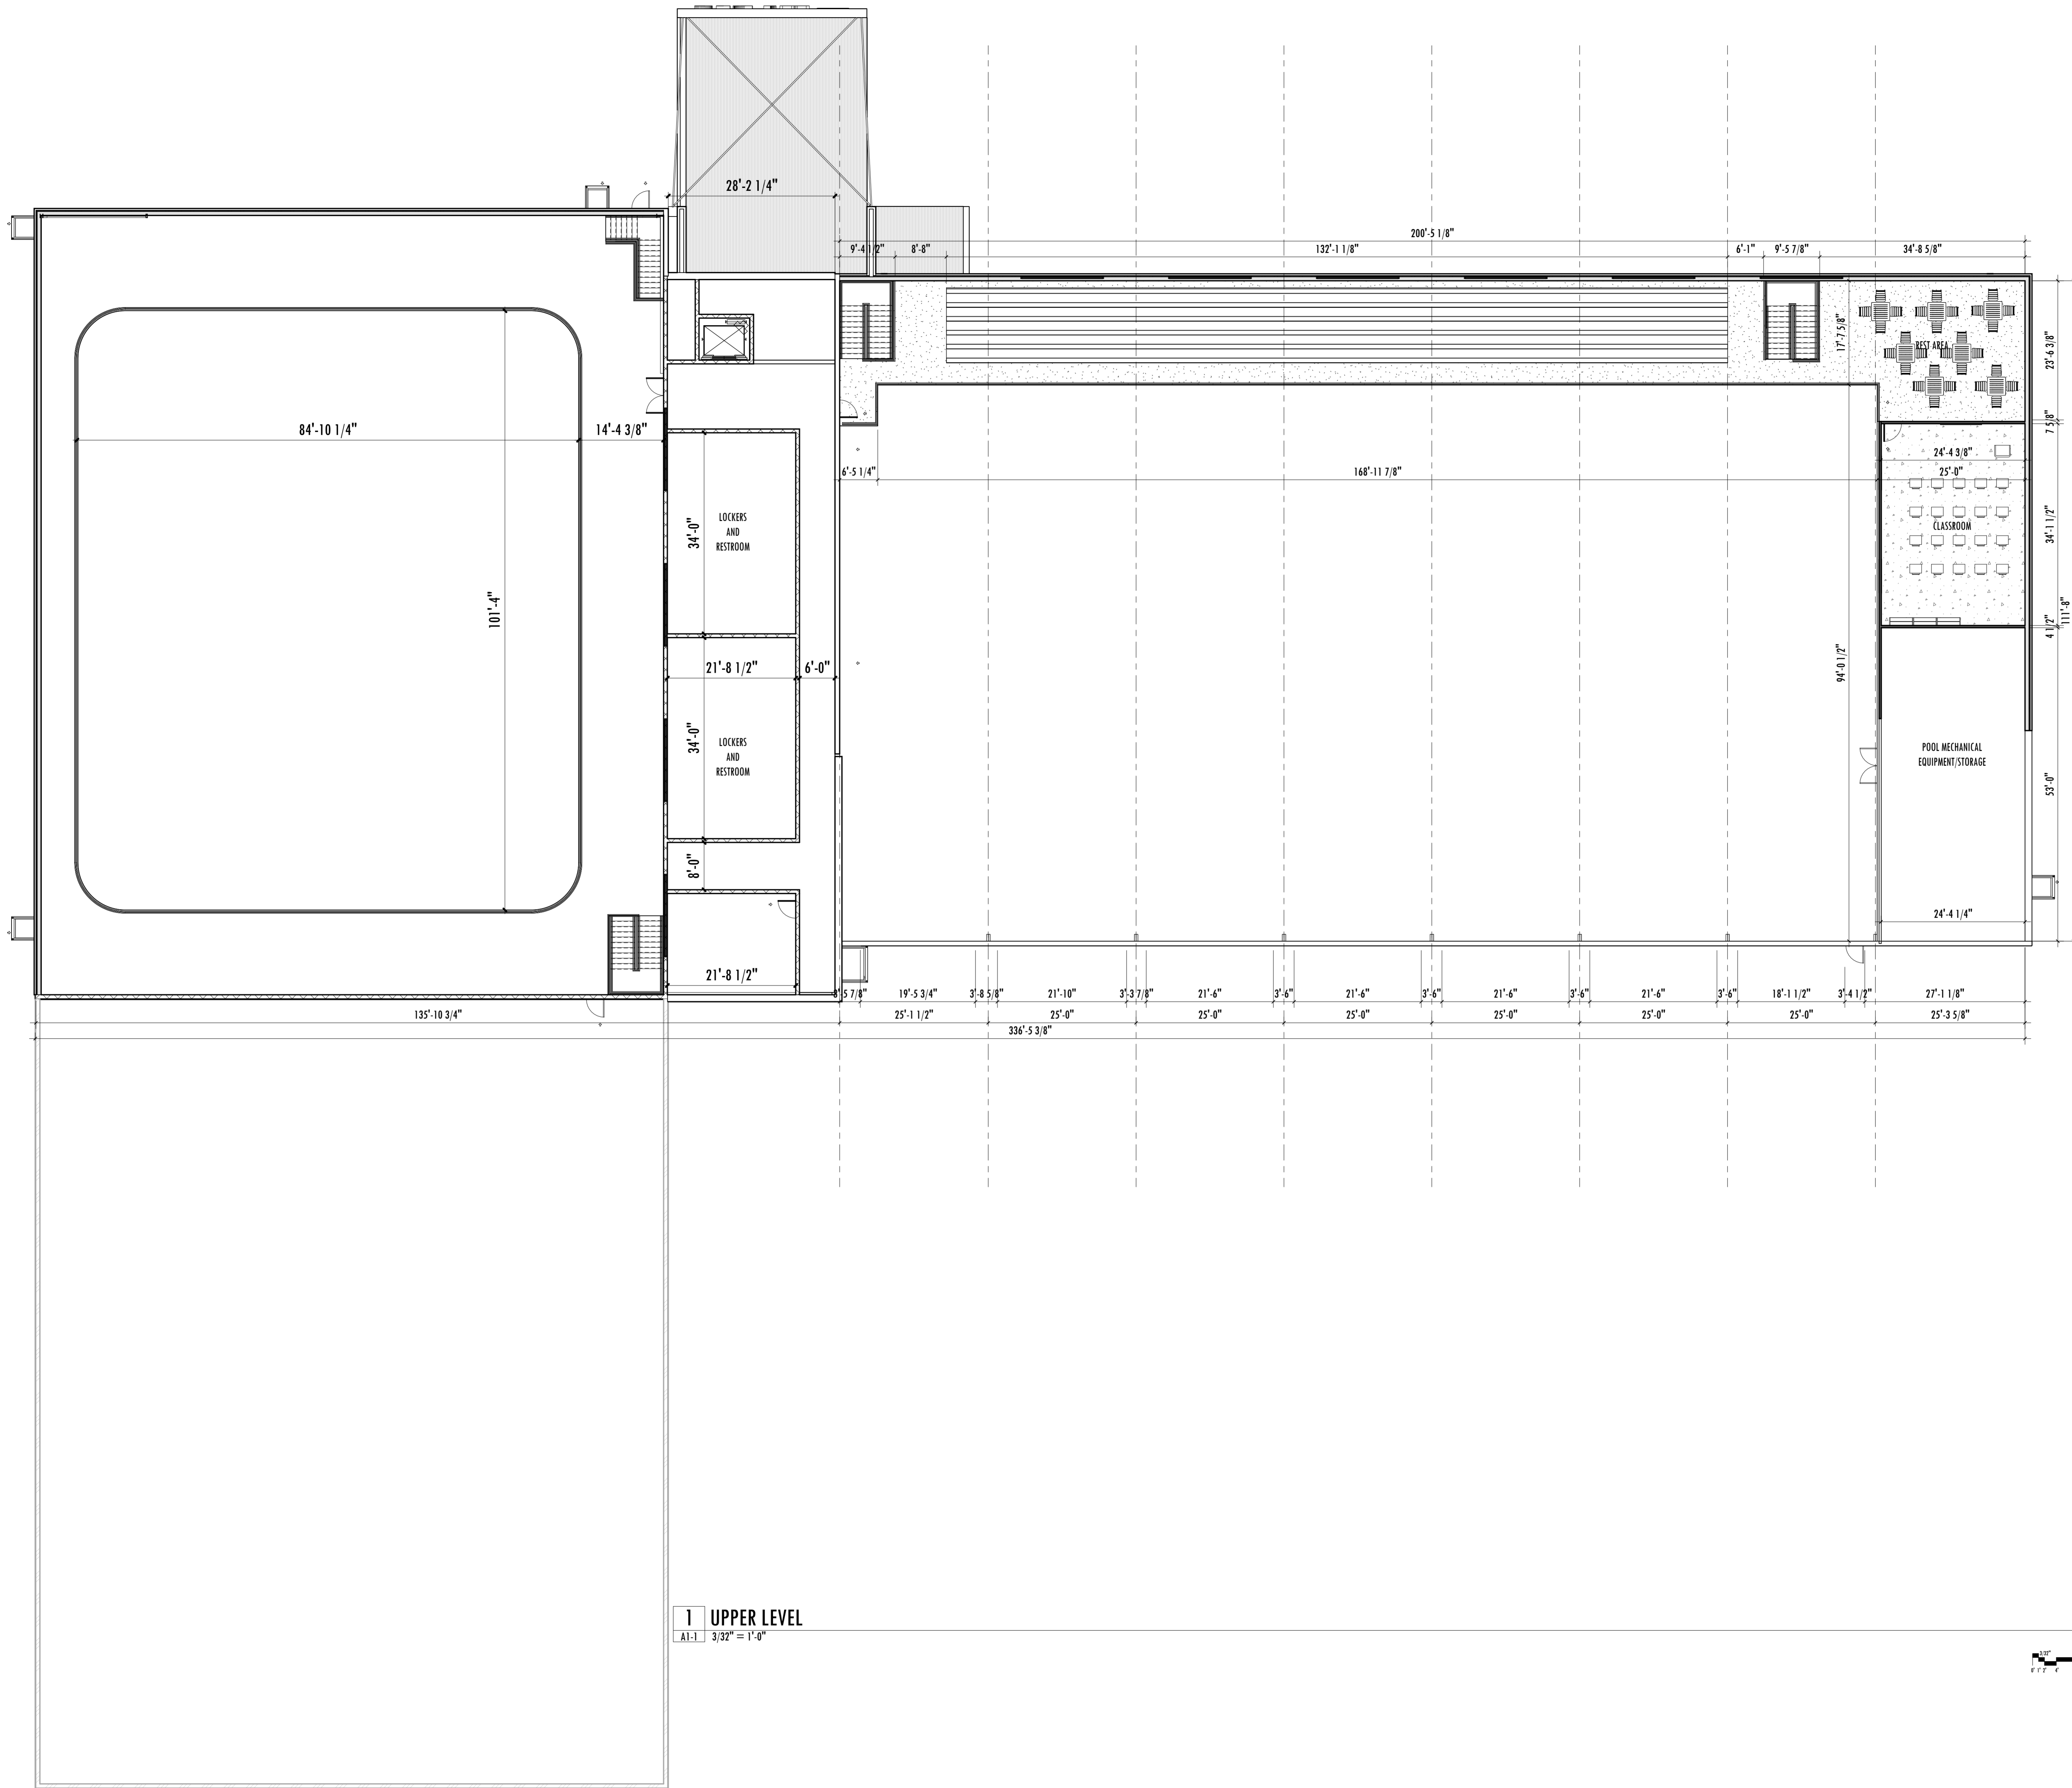


1 UPPER LEVEL
A1-1 3/32" = 1'-0"

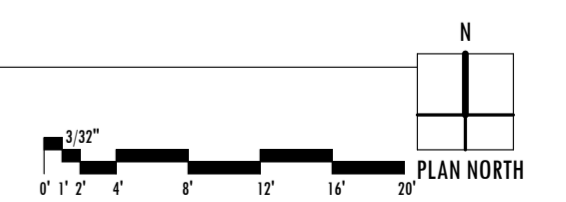


| REVISIONS | | |
|-----------|-------------|------|
| NO. | DESCRIPTION | DATE |
| | | |
| | | |


NOTE: WHITE SCALE ON DRAWINGS IS CORRECT WHEN DRAWINGS ARE PLOTTED ON ANY SIZE OTHER THAN 30" x 42" SHEETS. USE GRAPHIC SCALE WHEN DRAWINGS ARE PLOTTED ON ANY SIZE OTHER THAN 30" x 42" SHEETS. DIMENSIONS TAKE PRECEDENCE OVER GRAPHICAL INFORMATION. ALL DIMENSIONS UNLESS OTHERWISE SPECIFIED ARE IN FEET AND INCHES. CONTACT ARCHITECT FOR RESOLUTION.

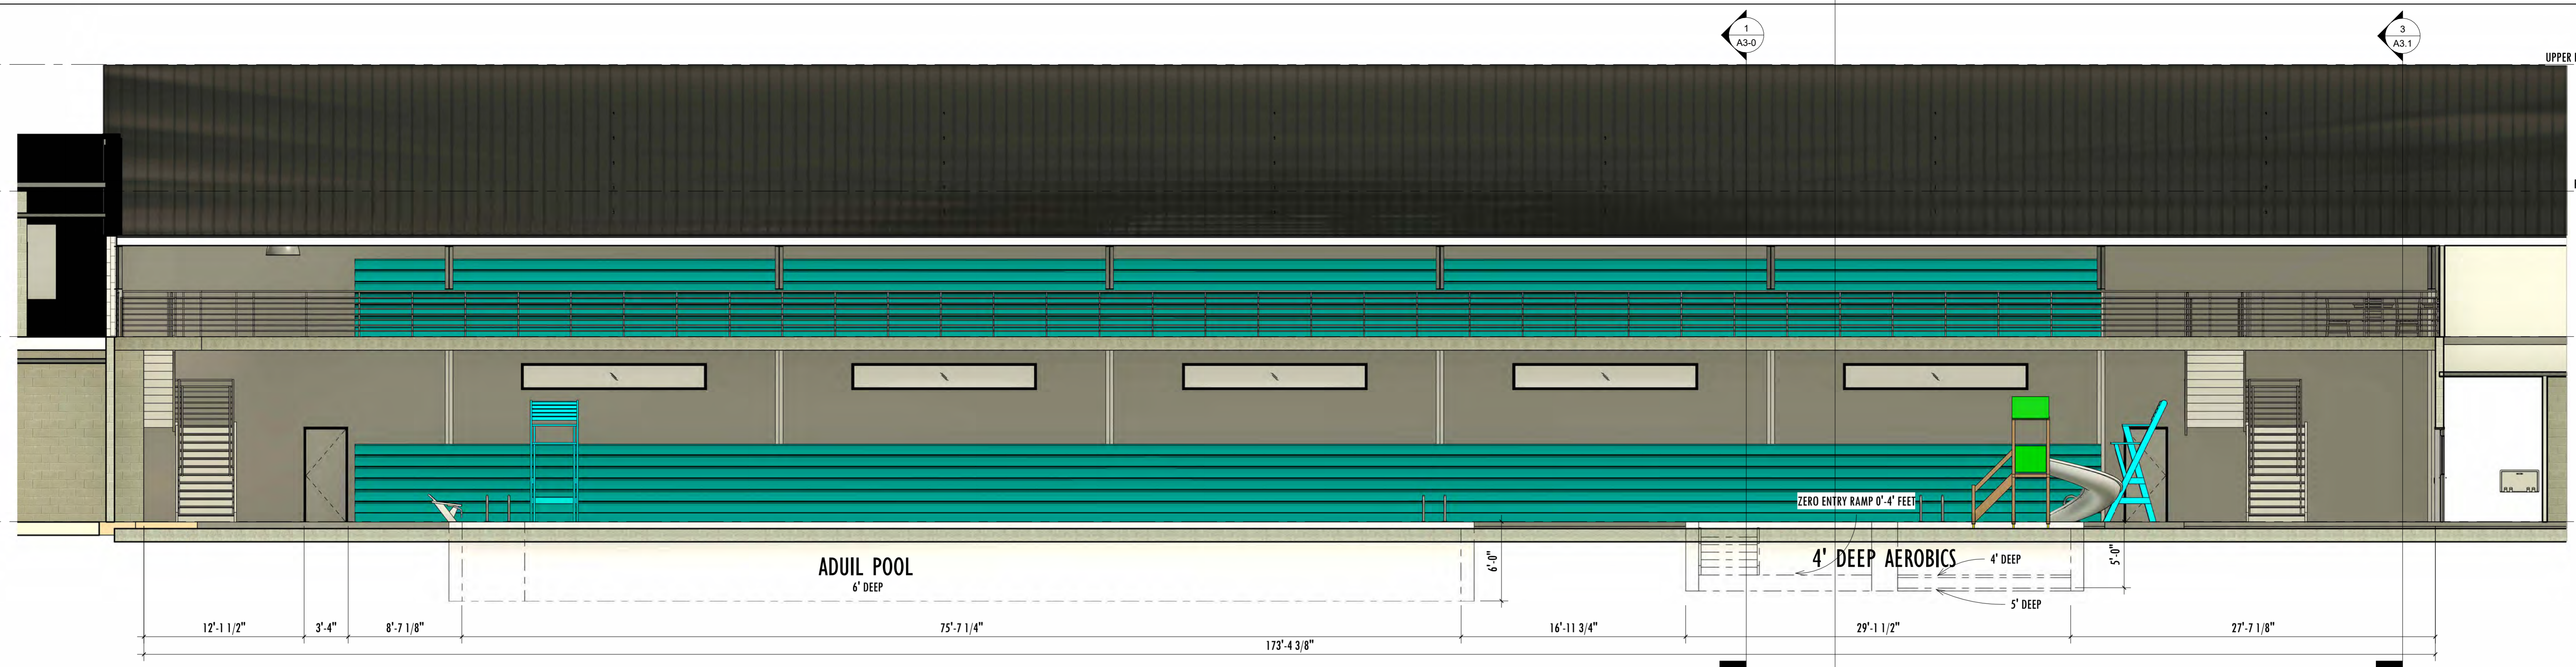

1 NORTH SECTION THROUGH ADULT AND AEROBICS POOL
A3.1 3/16" = 1'-0"

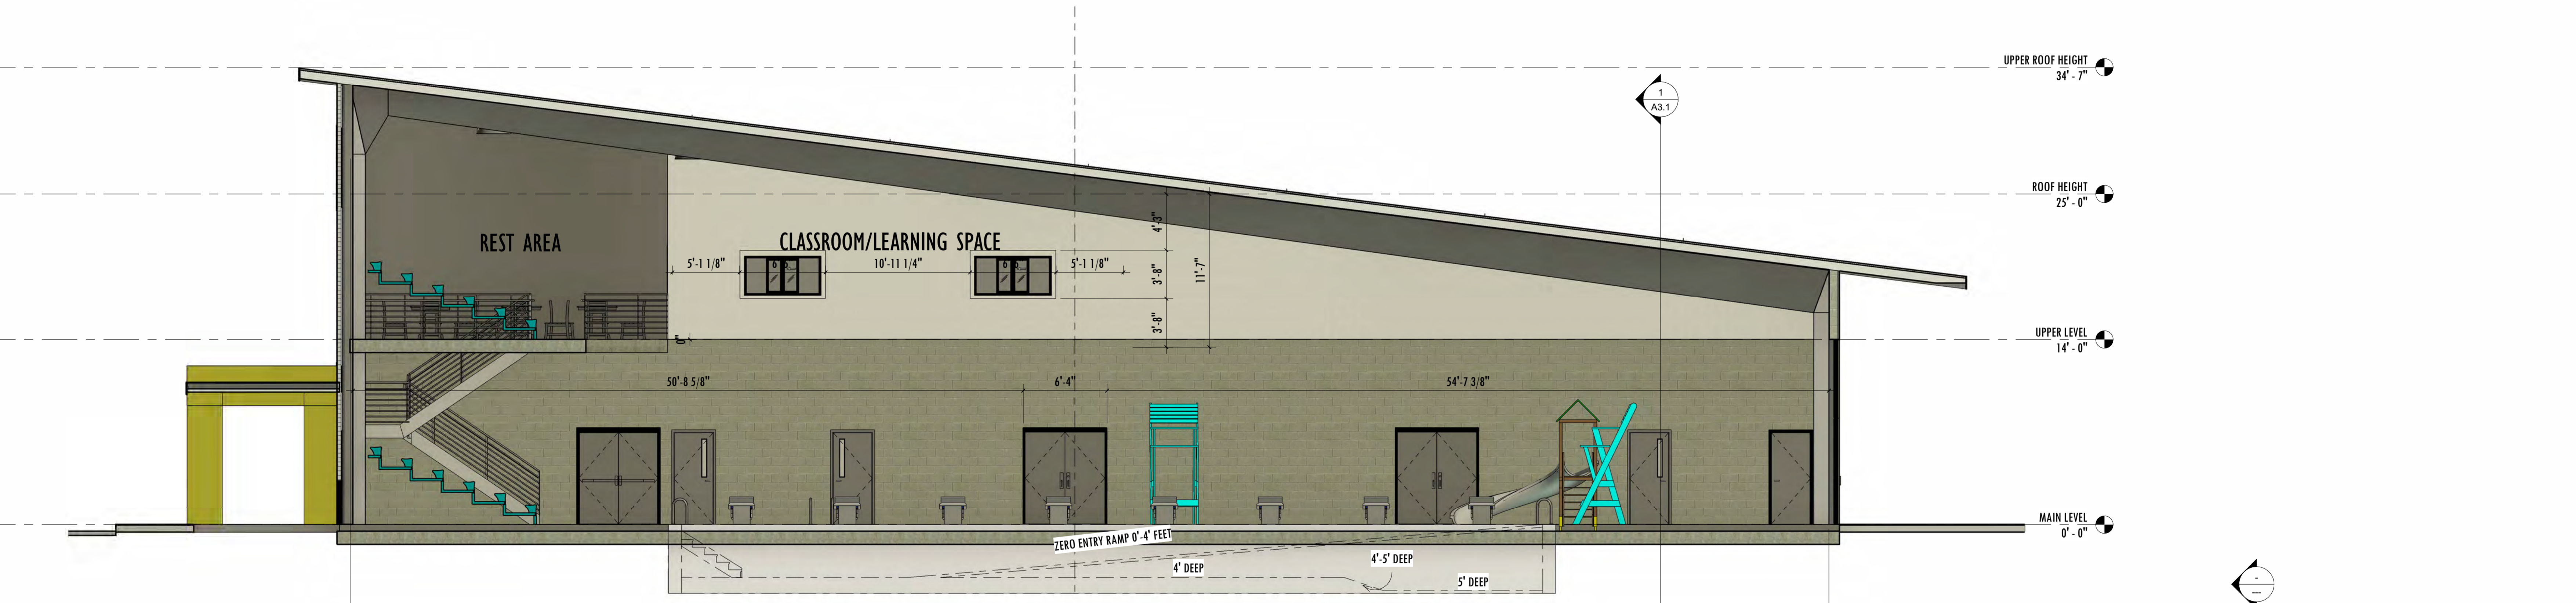

2 WEST SECTION THROUGH AEROBICS POOL
A3.1 3/16" = 1'-0"

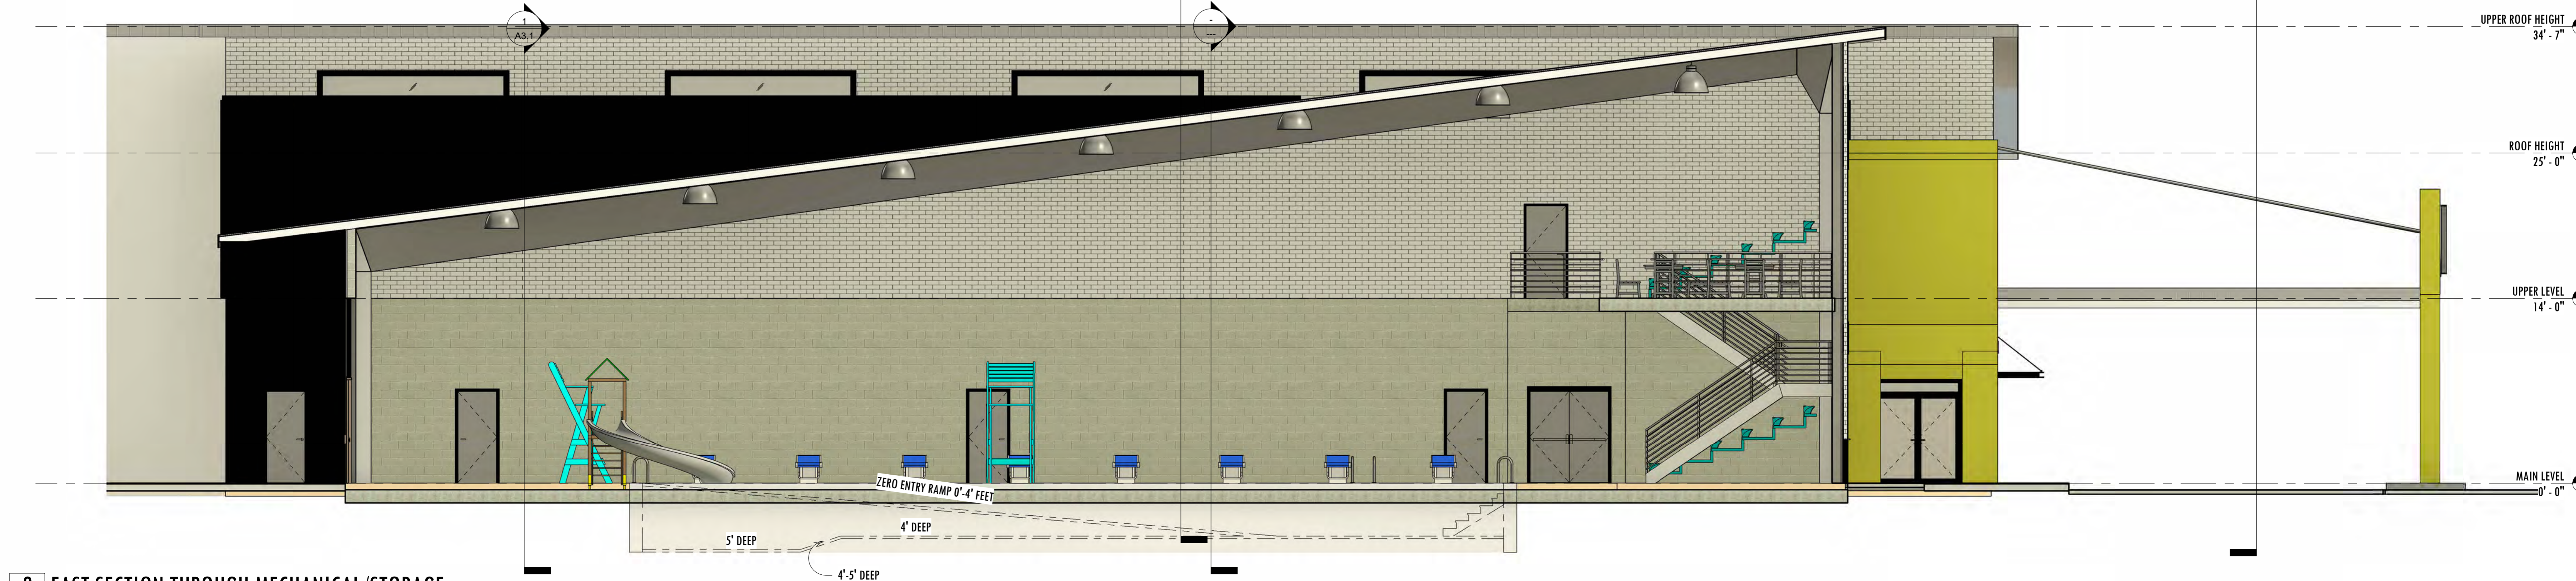


3 EAST SECTION THROUGH MECHANICAL/STORAGE
A3.1 3/16" = 1'-0"

| REVISIONS | | |
|-----------|-------------|------|
| NO. | DESCRIPTION | DATE |
| | | |
| | | |

SHEET TITLE AND NO.
SECTIONS
A3.1
Mt. Juliet Recreation Center
PROJ. NO. 2454 DATE 01/30/25

NOTE: WHITE SCALE ON DRAWINGS IS CORRECT. WHEN DRAWINGS ARE PLOTTED FULL SIZE ON 30" x 42" SHEETS, USE GRAPHIC SCALE WHEN DIMENSIONS ARE PLOTTED ON ANY SIZE OTHER THAN 30" x 42". DIMENSIONS TAKE PRECEDENCE OVER GRAPHICAL INFORMATION. IF A CONFLICT EXISTS, CONTACT ARCHITECT FOR RESOLUTION. NOT FOR CONSTRUCTION.

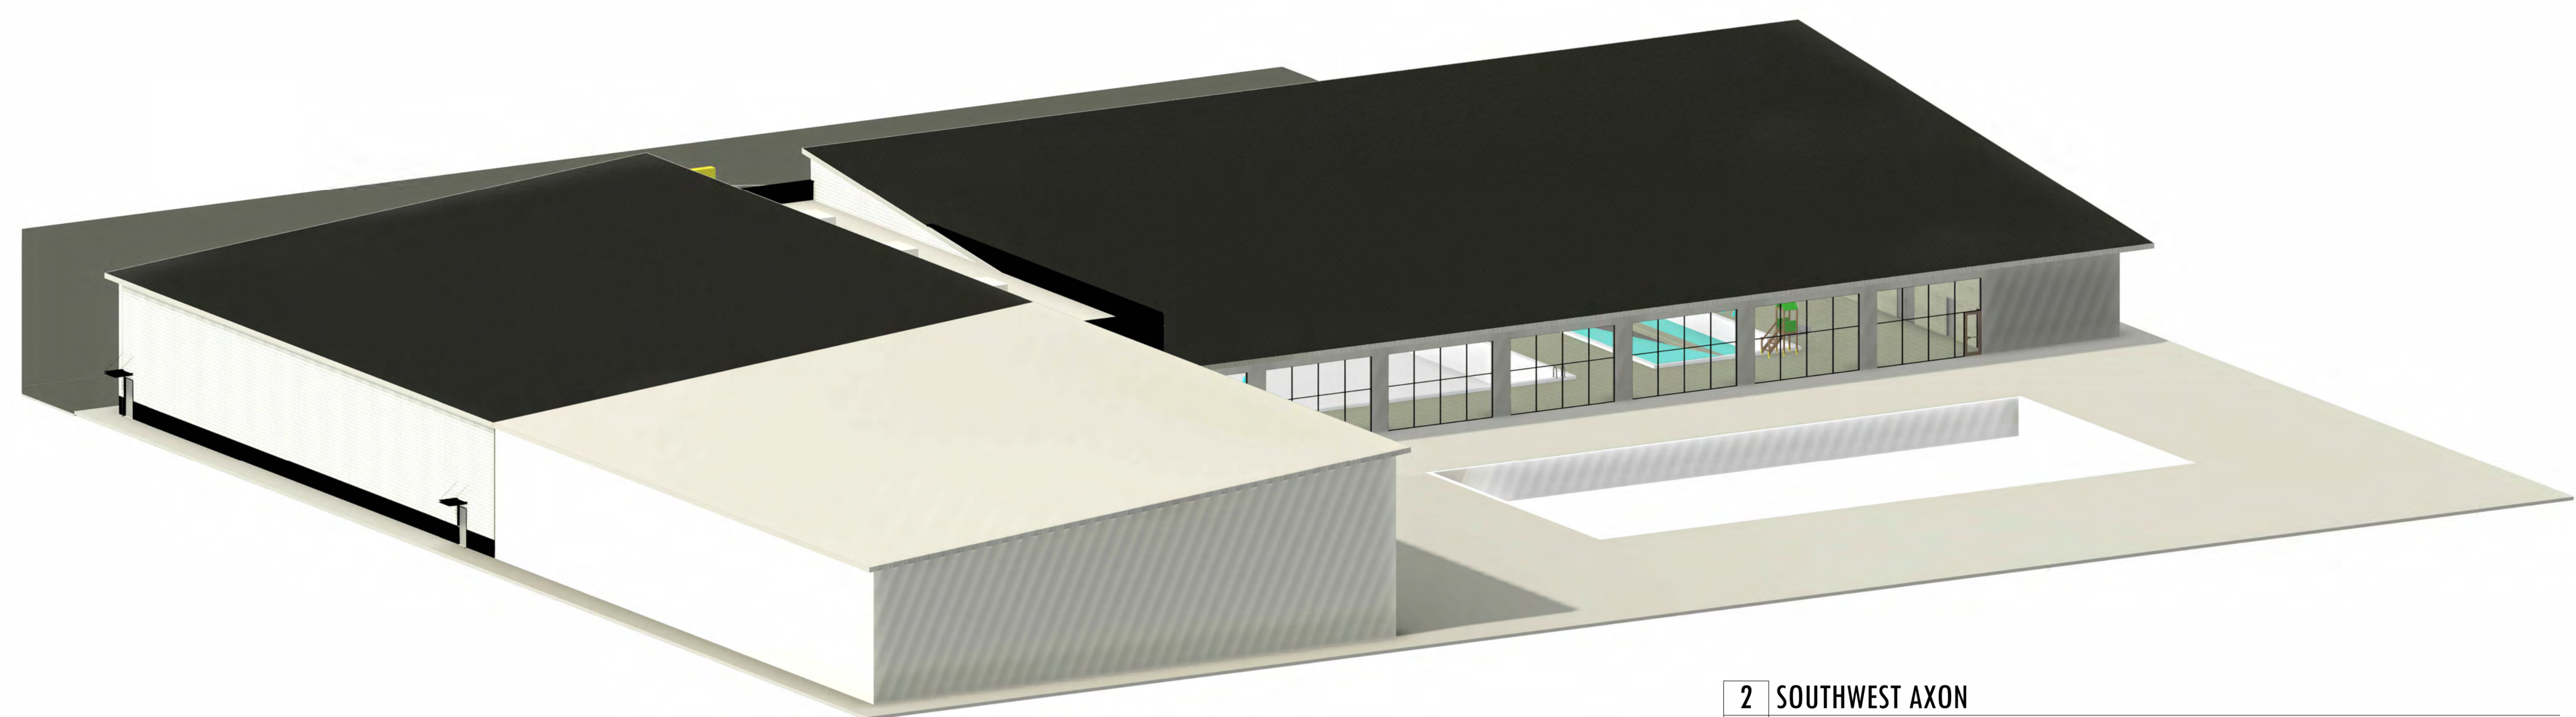

2 | SOUTHWEST AXON
A4-1



1 | NORTHWEST AXON
A4-1

| REVISIONS | | |
|-----------|-------------|------|
| NO. | DESCRIPTION | DATE |
| | | |
| | | |


SHEET TITLE AND NO.

AXON VIEWS


A4-1

Mt. Juliet Recreation Center
PROJ. NO. 2454 DATE 06/13/24

NOTE: UNLESS SPECIFIED OTHERWISE, ALL DIMENSIONS ARE IN FEET AND INCHES. UNLESS OTHERWISE NOTED, CONTACT ARCHITECT FOR RESOLUTION. UNLESS OTHERWISE NOTED, ALL DIMENSIONS ARE IN FEET AND INCHES. UNLESS OTHERWISE NOTED, CONTACT ARCHITECT FOR RESOLUTION.

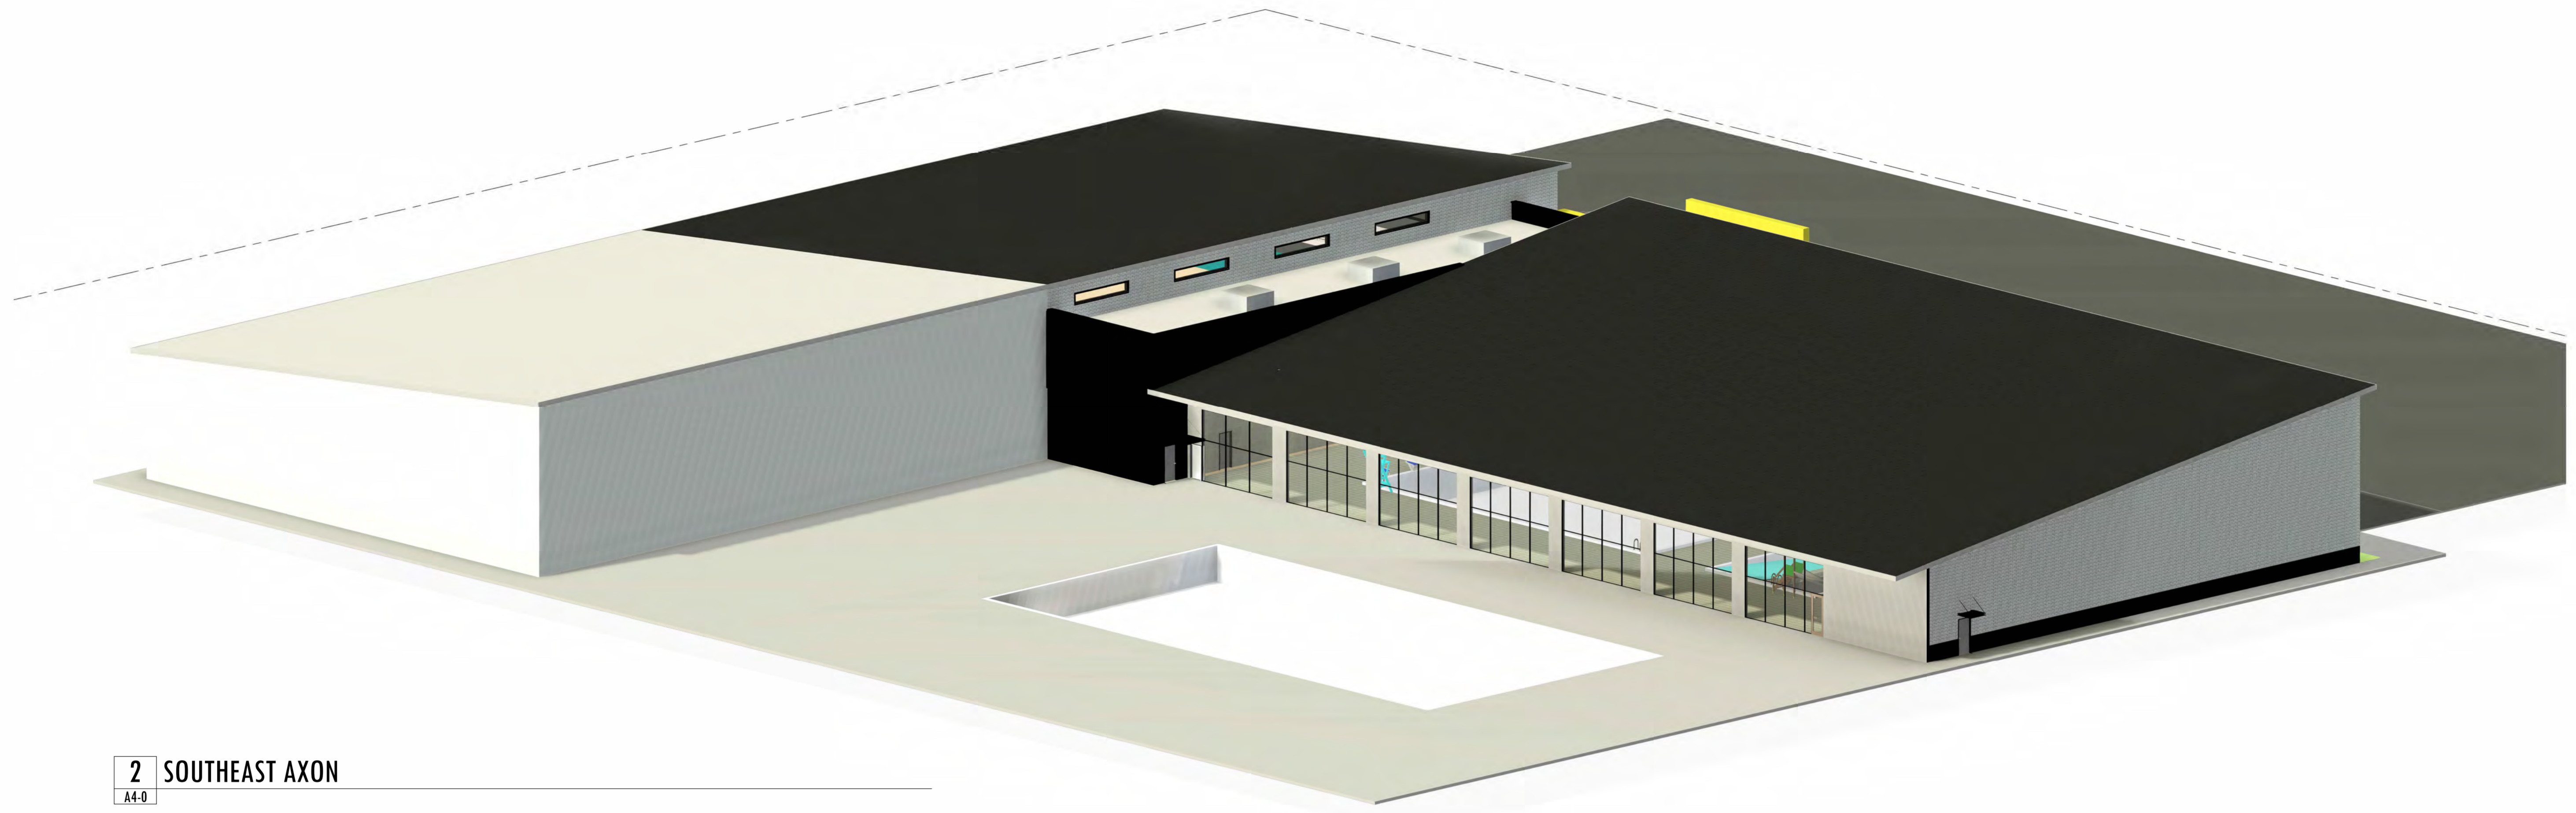

2 SOUTHEAST AXON
A4-0

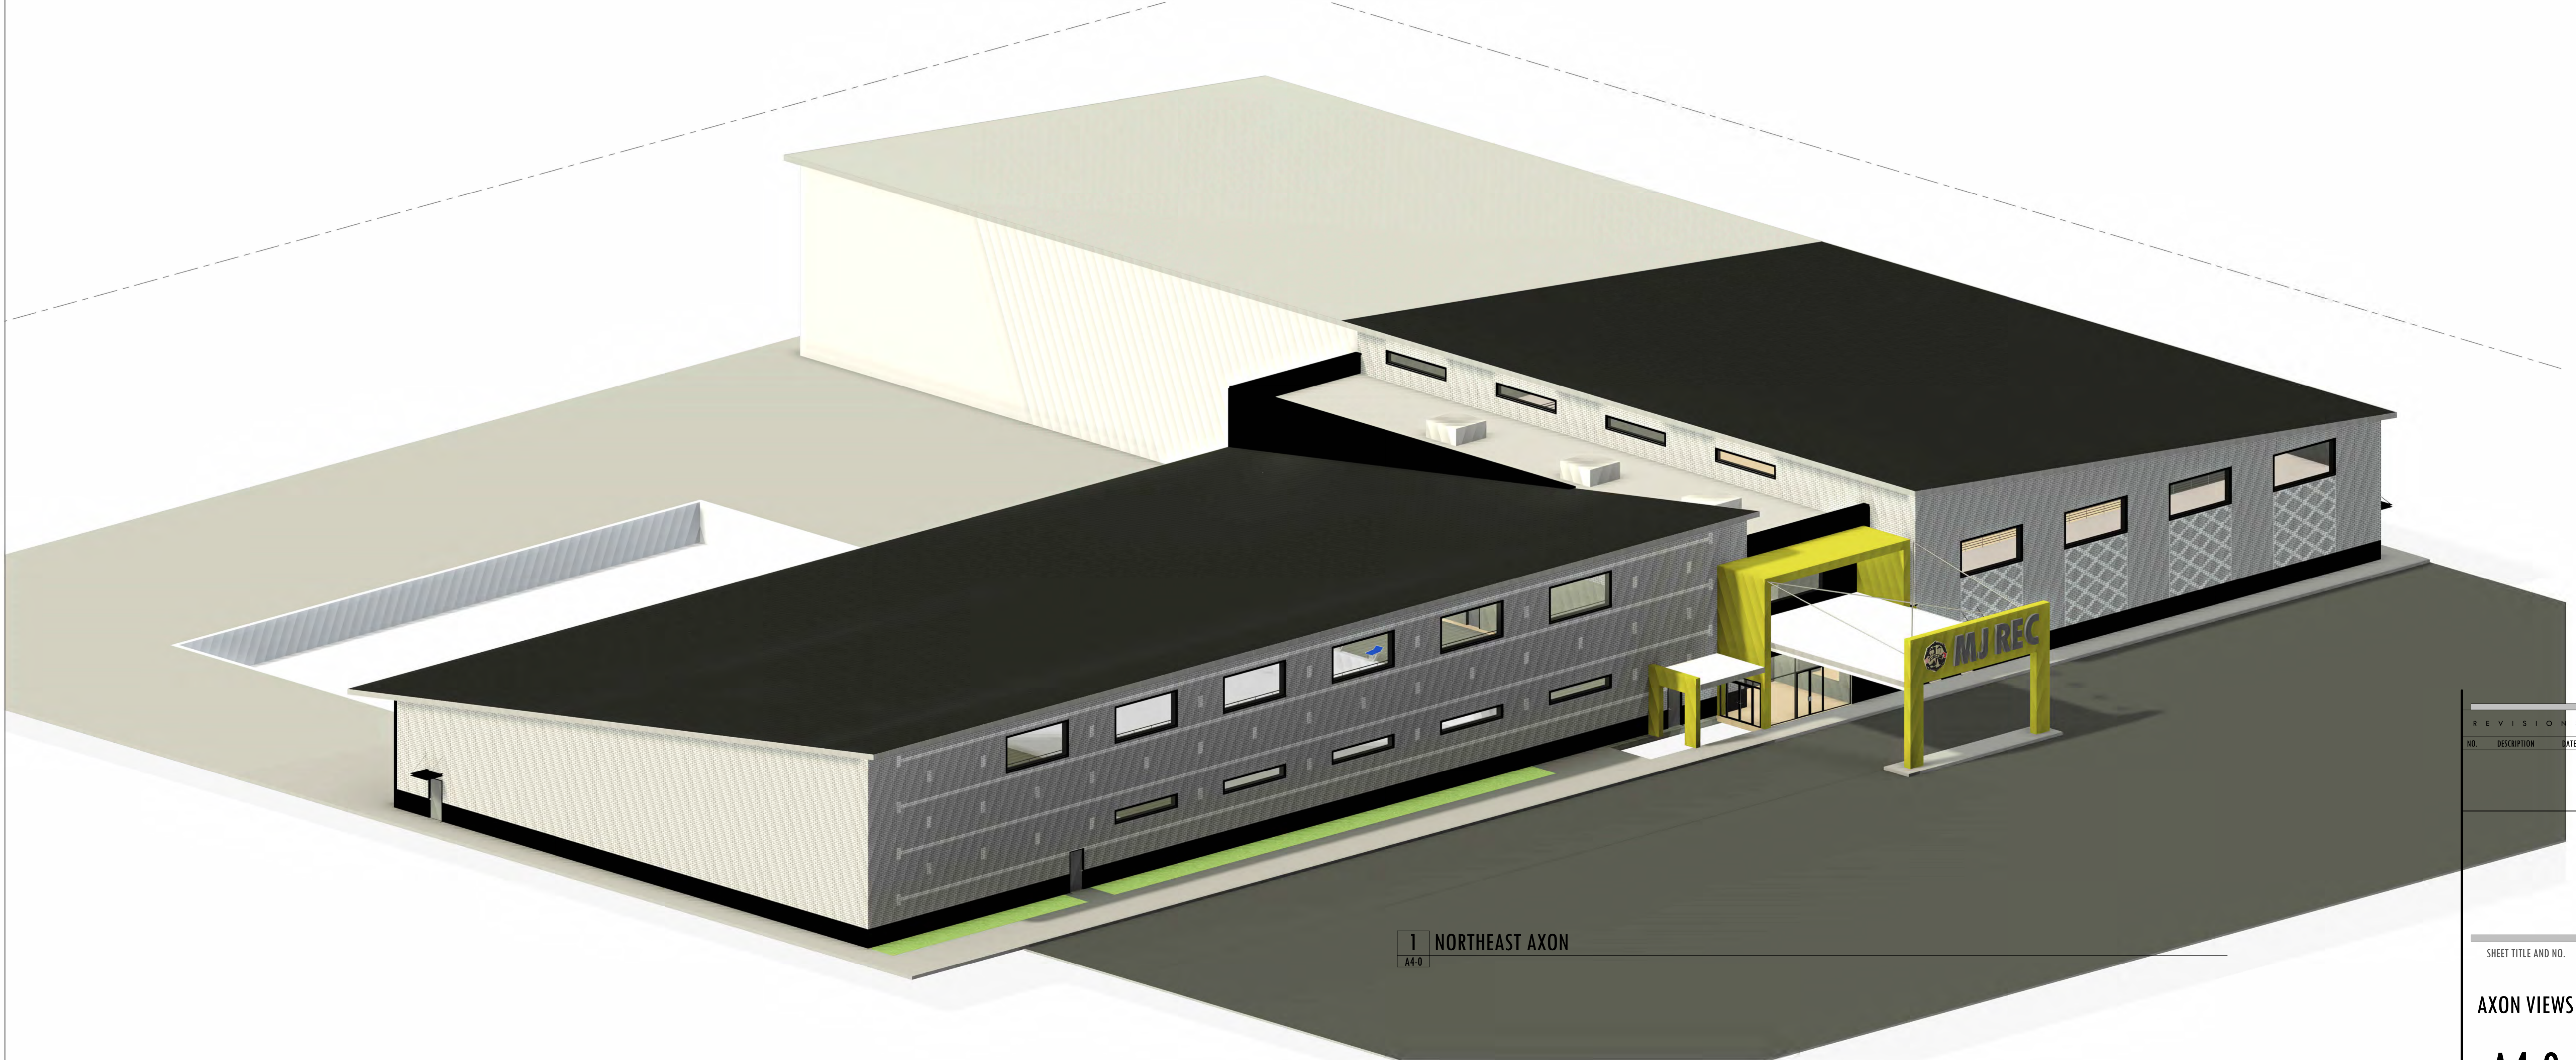

1 NORTHEAST AXON
A4-0

REVISIONS

| NO. | DESCRIPTION | DATE |
|-----|-------------|------|
| | | |

SHEET TITLE AND NO.

AXON VIEWS

A4-0

Mt. Juliet Recreation Center
PROJ. NO. 2454 DATE 01/30/25

NOTE: UNLESS SCALE ON DRAWINGS IS CORRECT, WHEN DRAWINGS ARE PLOTTED ON ANY SIZE OTHER THAN 36" x 48" SHEETS, USE GRAPHIC SCALE WHEN DRAWINGS ARE PLOTTED ON ANY SIZE OTHER THAN 36" x 48" SHEETS. UNLESS OTHERWISE SPECIFIED, PRESENTATION DIMENSIONS ARE IN FEET AND INCHES. CONTACT ARCHITECT FOR RESOLUTION.